


# PLUMBING & SANITARY DRAWINGS

## **Palestine Hospital**


**Governarate : Sana'a**  
**Construction of Administration Building and Warehouse**

Sheet List	
Sheet Number	Sheet Name
P.01	PLUMBING & SANITARY DRAWINGS
P.02	SHEET LIST
P.03	GENERAL PLAN OF MAINE WATER SUPPLY FOR BUILDING.
P.04	INTERNAL WATER SUPPLY NETWORK (C&H) GROUND FLOOR
P.05	INTERNAL WATER SUPPLY NETWORK (C&H) FIRST- FLOOR
P.06	GENERAL PLAN OF MAINE WATER SEWAGE FOR BUILDING.
P.07	GROUND FLOOR SEWAGE NETWORK
P.08	FIRST FLOOR SEWAGE NETWORK
P.09	Typical Detailing



DRAWING NO.	P.02	Sheet Name:  <b>SHEET LIST</b>	Project Title:  <b>Construction of Administration Building and Warehouse at The Palestine Hospital - Sana'a</b>  إنشاء مبنى الإدارة والمستودع في مستشفى فلسطين - صنعاء	 <b>IMC - Sana'a Office</b> منظمة الهيئة الطبية الدولية - مكتب صنعاء	<div>Republic of Yemen</div> <div>MINISTRY OF PUBLIC HEALTH AND POPULATION HEALTH PLANNING AND DEVELOPMENT SECTOR GENERAL ADMINISTRATION OF ENGINEERING AFFAIRS</div> 
DRAWING REVISION	V1				
DATE:	Apr. 2024				
SCALE:					

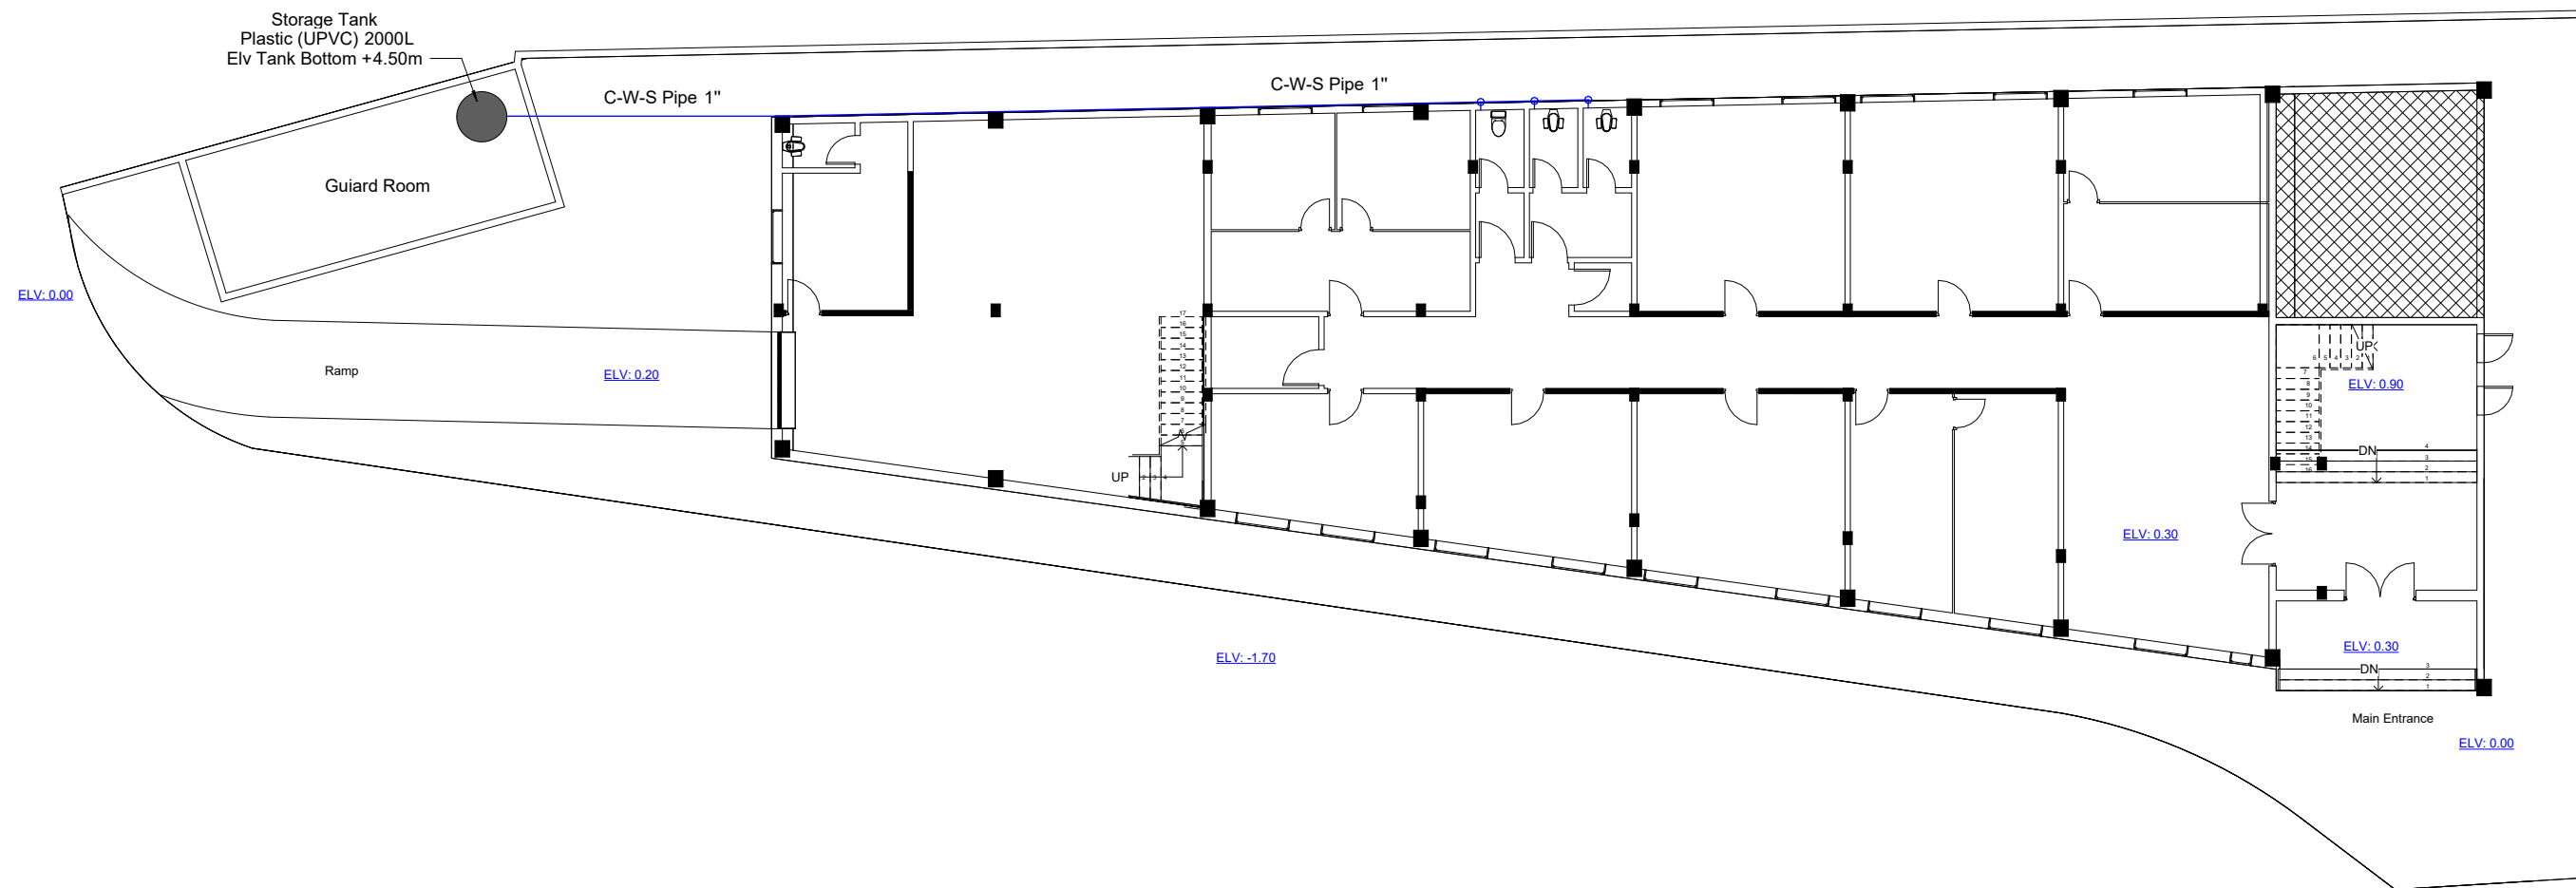


DRAWING NO.	P.03	Sheet Name:  GENERAL PLAN OF MAINE WATER SUPPLY FOR BUILDING.	Project Title:  Construction of Administration Building and Warehouse at The Palestine Hospital - Sana'a إنشاء مبنى الإدارة والمستودع في مستشفى فلسطين - صنعاء	 IMC - Sana'a Office منظمة الهيئة الطبية الدولية - مكتب صنعاء	 Republic of Yemen MINISTRY OF PUBLIC HEALTH AND POPULATION HEALTH PLANNING AND DEVELOPMENT SECTOR GENERAL ADMINISTRATION OF ENGINEERING AFFAIRS
DRAWING REVISION	V1				
DATE:	Apr. 2024				
SCALE:	1:100				

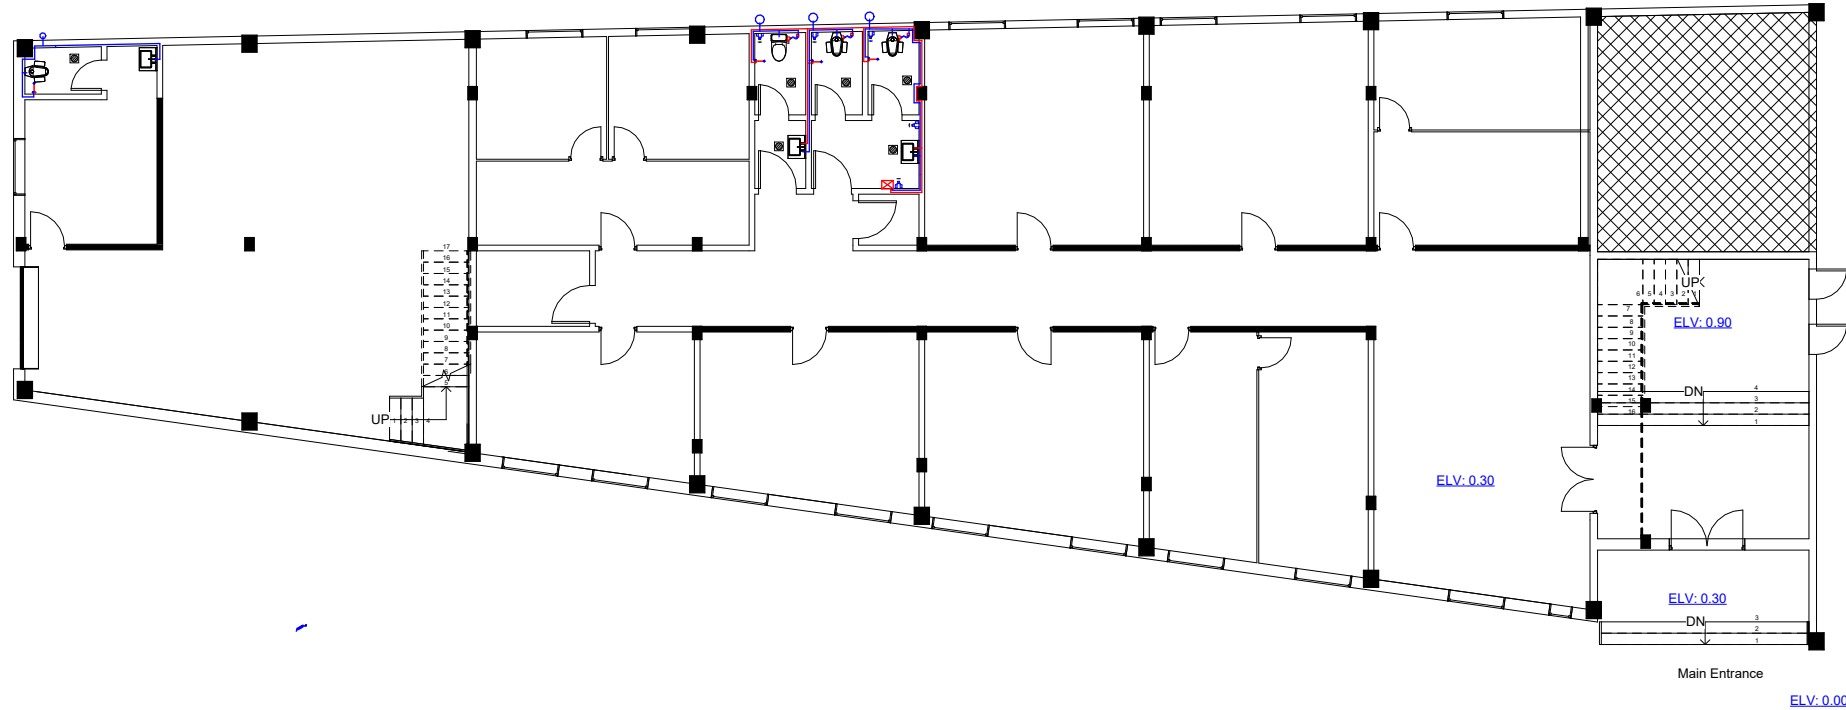



PLUMBING & SANITARY TABLES	
Mark	Description
	AWC Toilet According to Specification
	WC Toilet According to Specification
	CERAMIC WASHBIN
	WATER TAP
	F.D-FLOOR DRAIN
	HAND SPRAY
	SUBSIDIARY WATER VALVE
	WALL-MOUNTED HEATER
	COLD WATER SUPPLY
	HOT WATER SUPPLY
	Manholes
	Water Tank
	VERTICAL WATER SUPPLY PIPES 1"
	Vertical Drainage Pipes 4"
	Ground Drainage Pipes 6"
	Drainage Pipes 4"
	Vertical Rainwater Drainage Pipes
	Ground Drainage Pipes 2.5"
	WATER VALVE

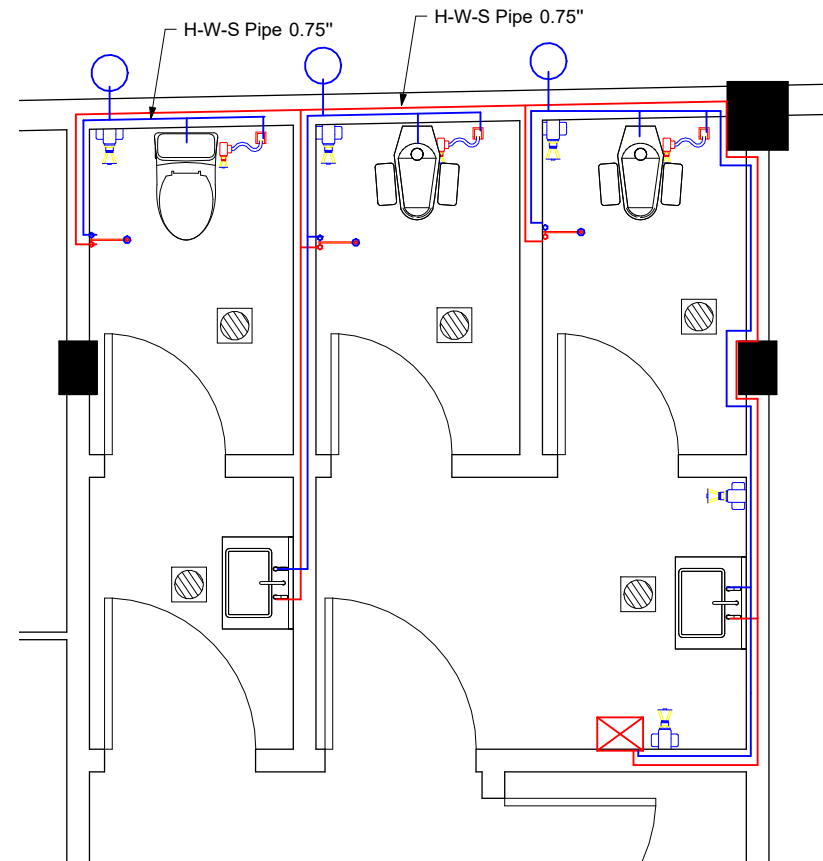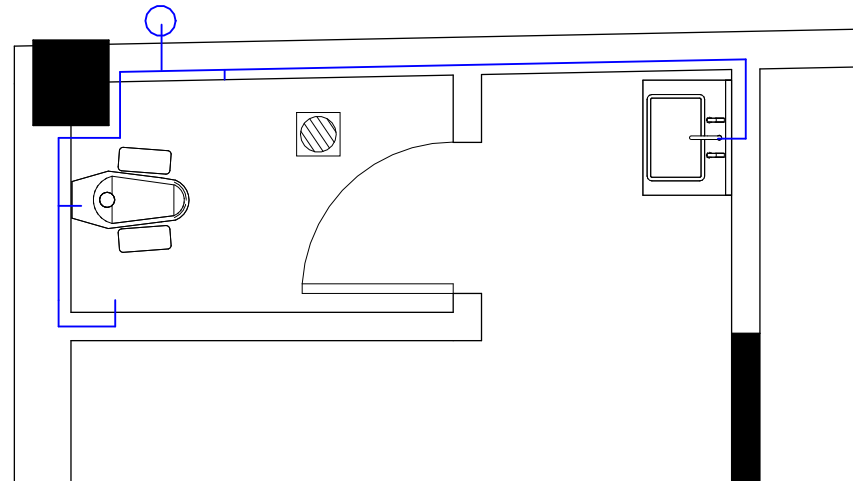

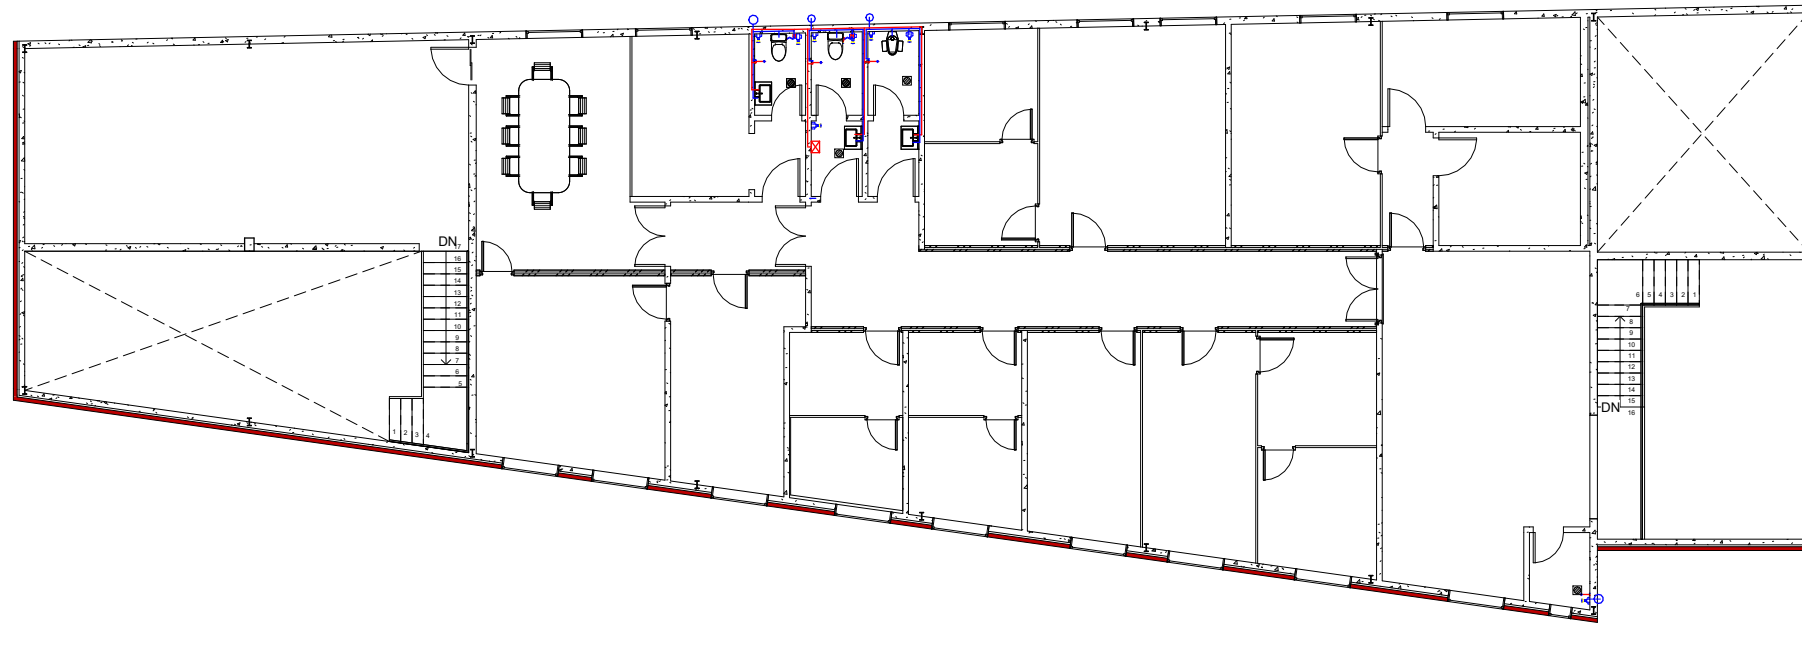



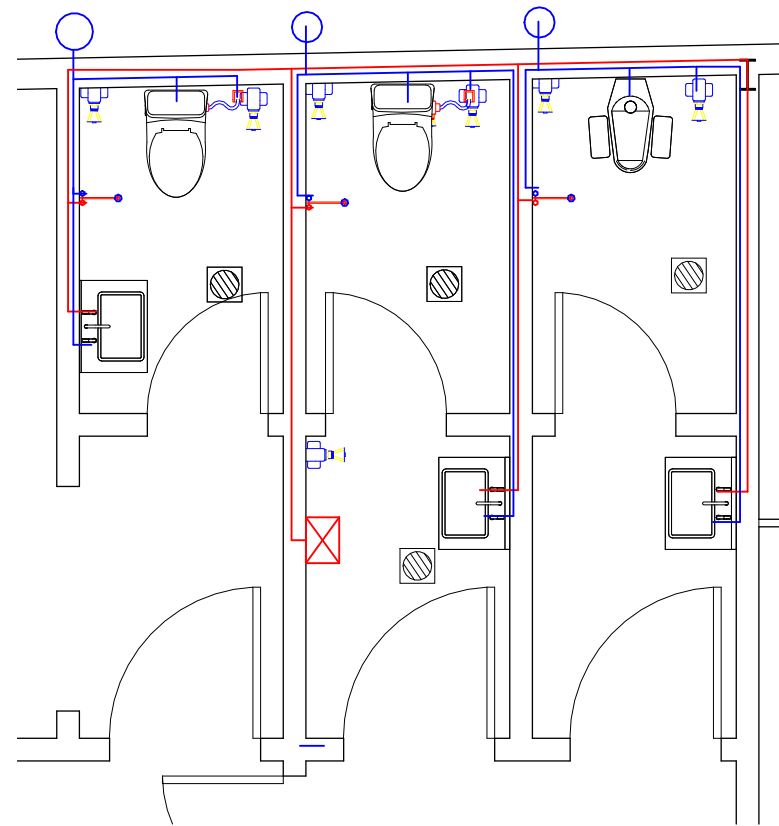

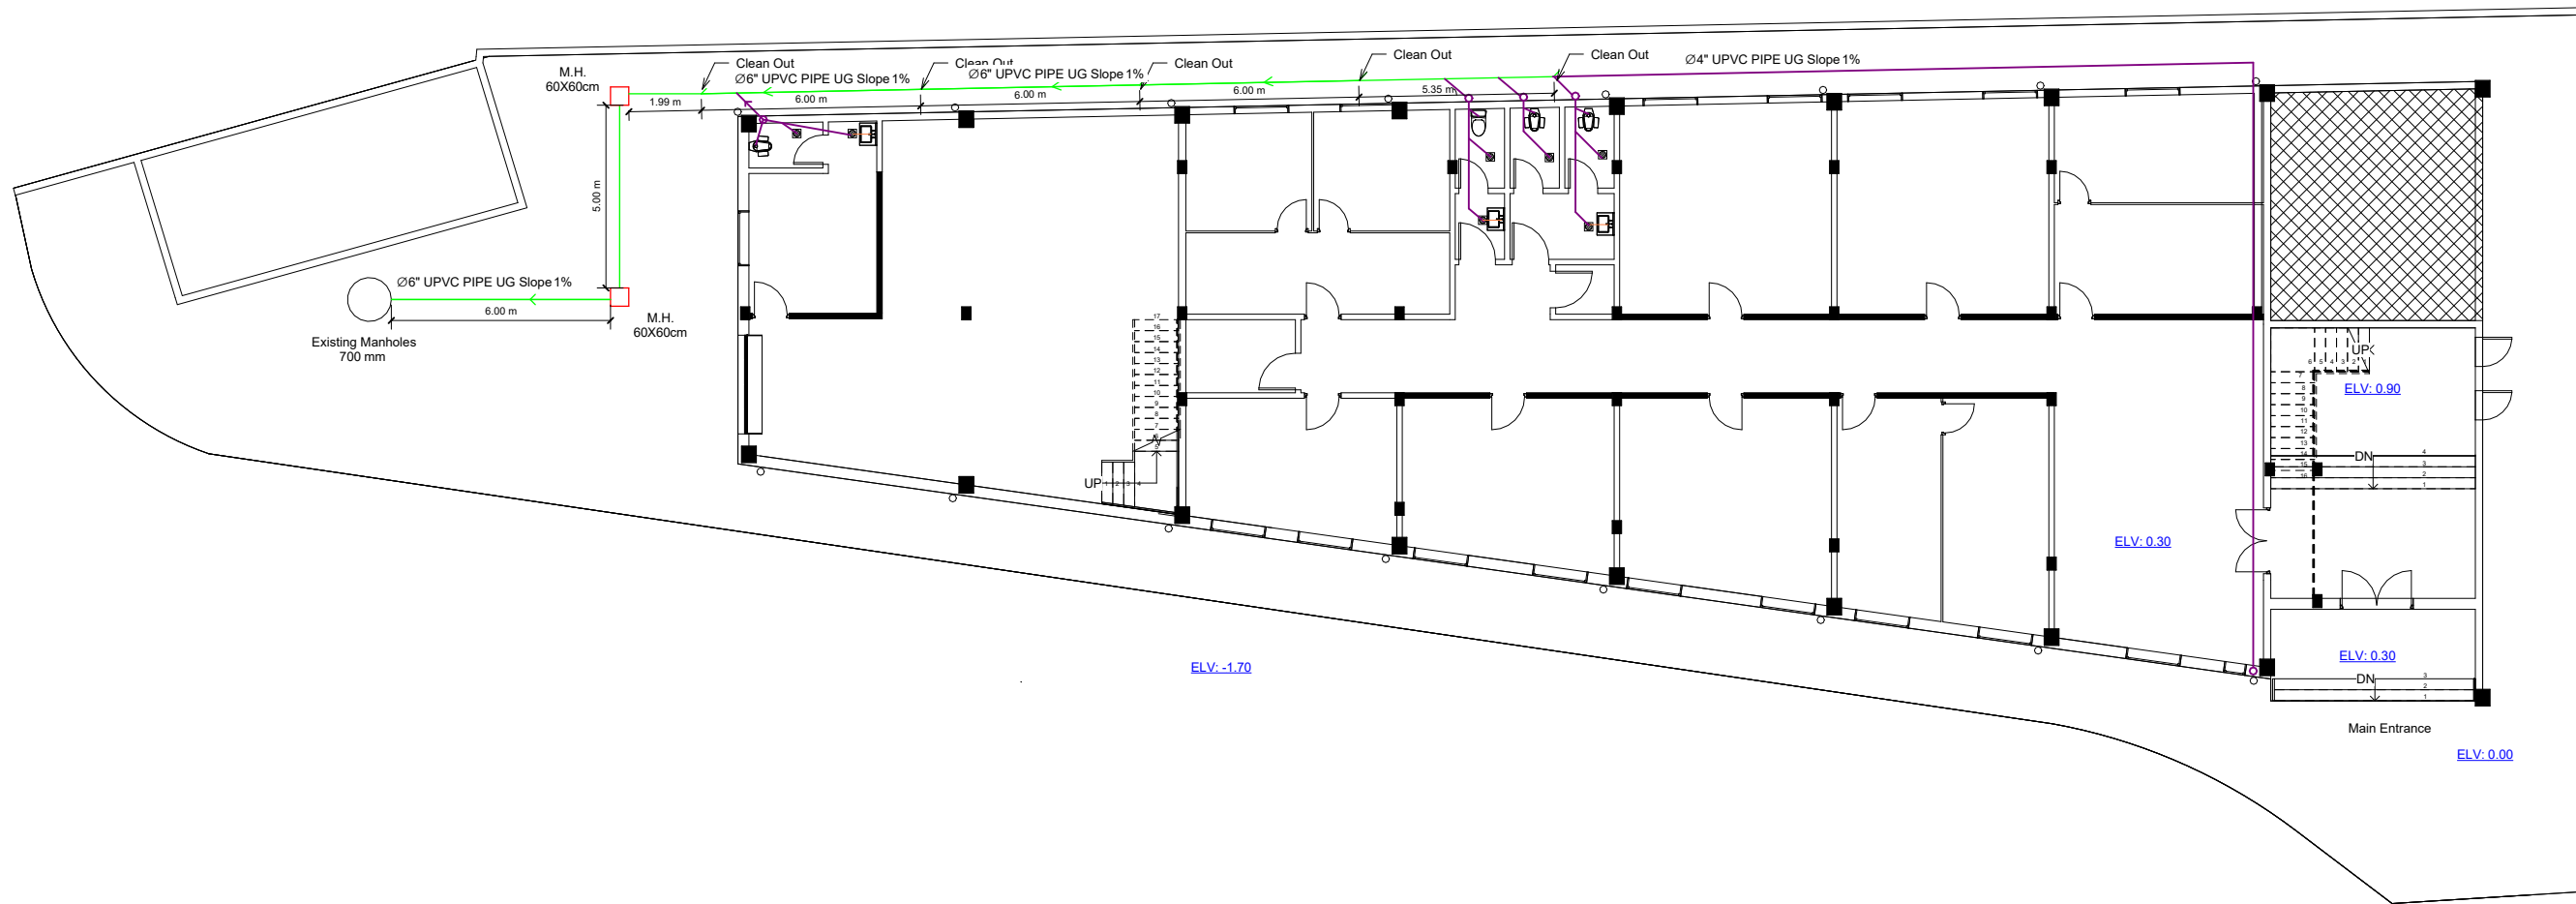















PLUMBING & SANITARY TABLES	
Mark	Description
	AWC Toilet According to Specification
	WC Toilet According to Specification
	CERAMIC WASHBIN
	WATER TAP
	F.D-FLOOR DRAIN
	HAND SPRAY
	SUBSIDIARY WATER VALVE
	WALL-MOUNTED HEATER
	COLD WATER SUPPLY
	HOT WATER SUPPLY
	Manholes
	Water Tank
	VERTICAL WATER SUPPLY PIPES 1"
	Vertical Drainage Pipes 4"
	Ground Drainage Pipes 6"
	Drainage Pipes 4"
	Vertical Rainwater Drainage Pipes
	Ground Drainage Pipes 2.5"
	WATER VALVE






PLUMBING & SANITARY TABLES

 Mark	Description
	AWC Toilet According to Specification
	WC Toilet According to Specification
	CERAMIC WASHBIN
	WATER TAP
	F.D-FLOOR DRAIN
	HAND SPRAY
	SUBSIDIARY WATER VALVE
	WALL-MOUNTED HEATER
	COLD WATER SUPPLY
	HOT WATER SUPPLY
	Manholes
	Water Tank
	VERTICAL WATER SUPPLY PIPES 1"
	Vertical Drainage Pipes 4"
	Ground Drainage Pipes 6"
	Drainage Pipes 4"
	Vertical Rainwater Drainage Pipes
	Ground Drainage Pipes 2.5"
	WATER VALVE

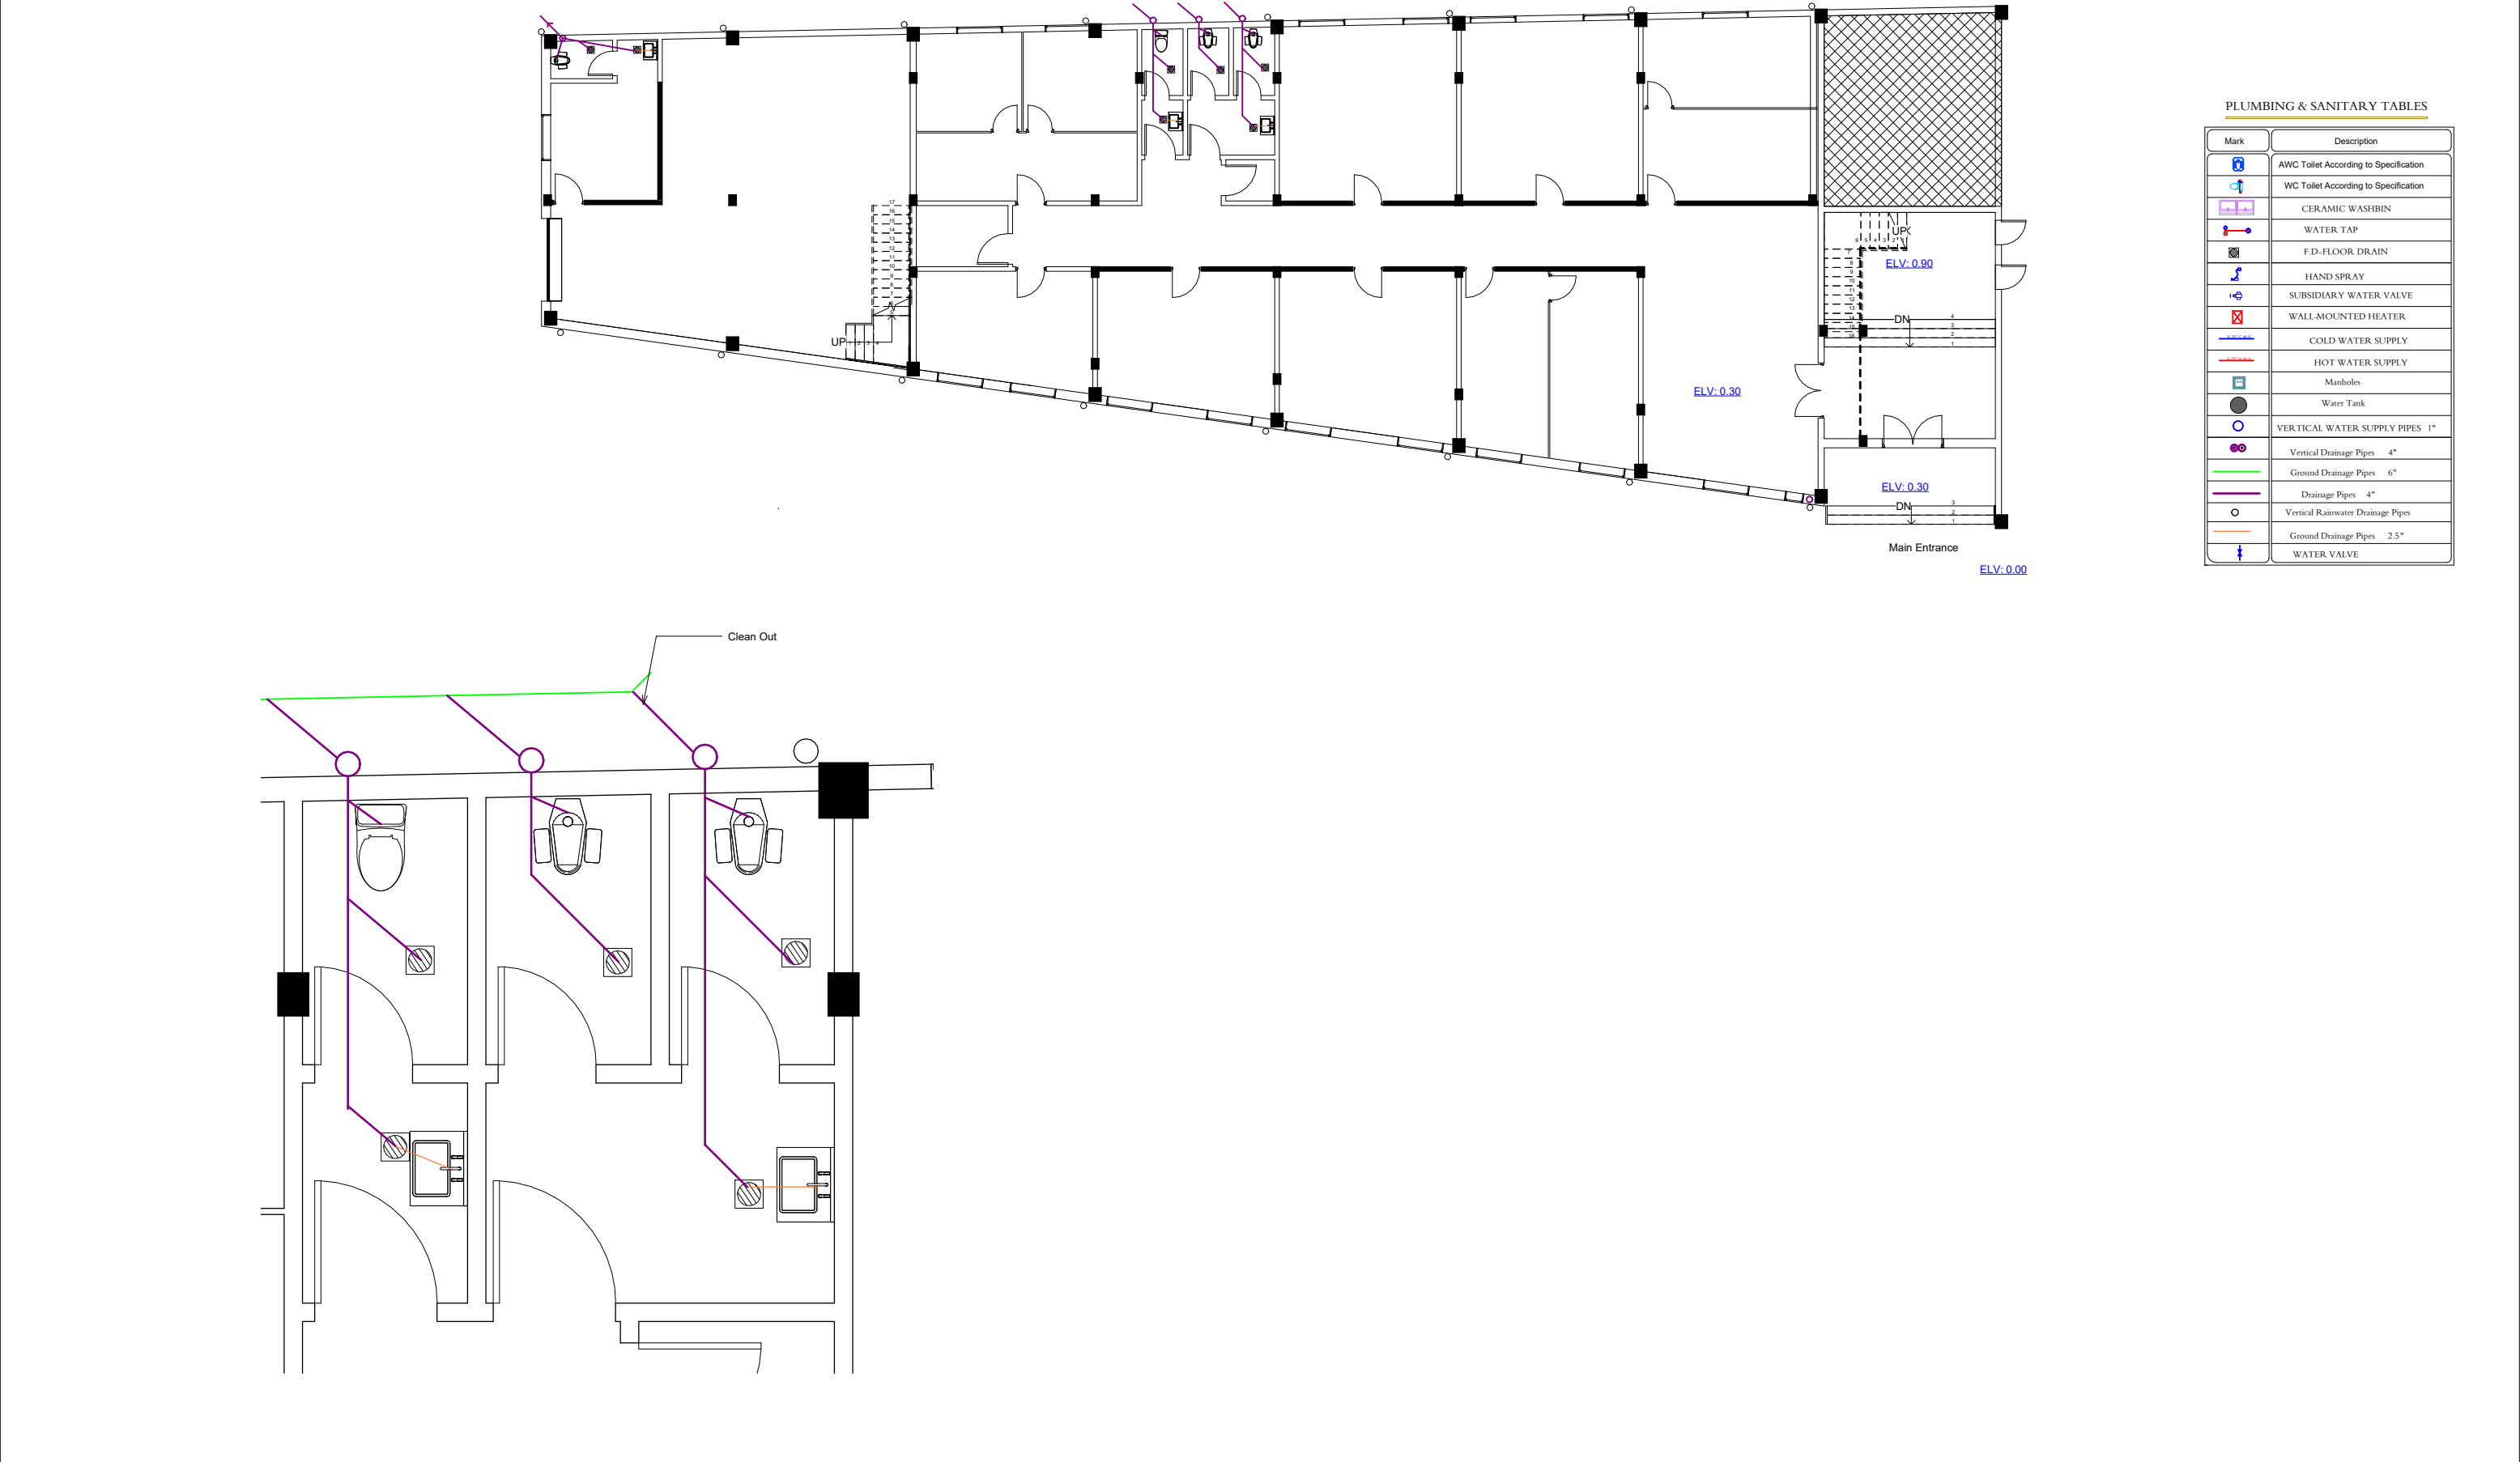


DRAWING NO.	P.07	Sheet Name:  <b>GROUND FLOOR SEWAGE NETWORK</b>	Project Title:  <b>Construction of Administration Building and Warehouse at The Palestine Hospital - Sana'a</b> إنشاء مبنى الإدارة والمستودع في مستشفى فلسطين - صنعاء	 <b>International Medical Corps</b> IMC - Sana'a Office منظمة الهيئة الطبية الدولية - مكتب صنعاء	Republic of Yemen MINISTRY OF PUBLIC HEALTH AND POPULATION HEALTH PLANNING AND DEVELOPMENT SECTOR GENERAL ADMINISTRATION OF ENGINEERING AFFAIRS 
DRAWING REVISION	V1				
DATE:	Apr. 2024				
SCALE:	1:100				

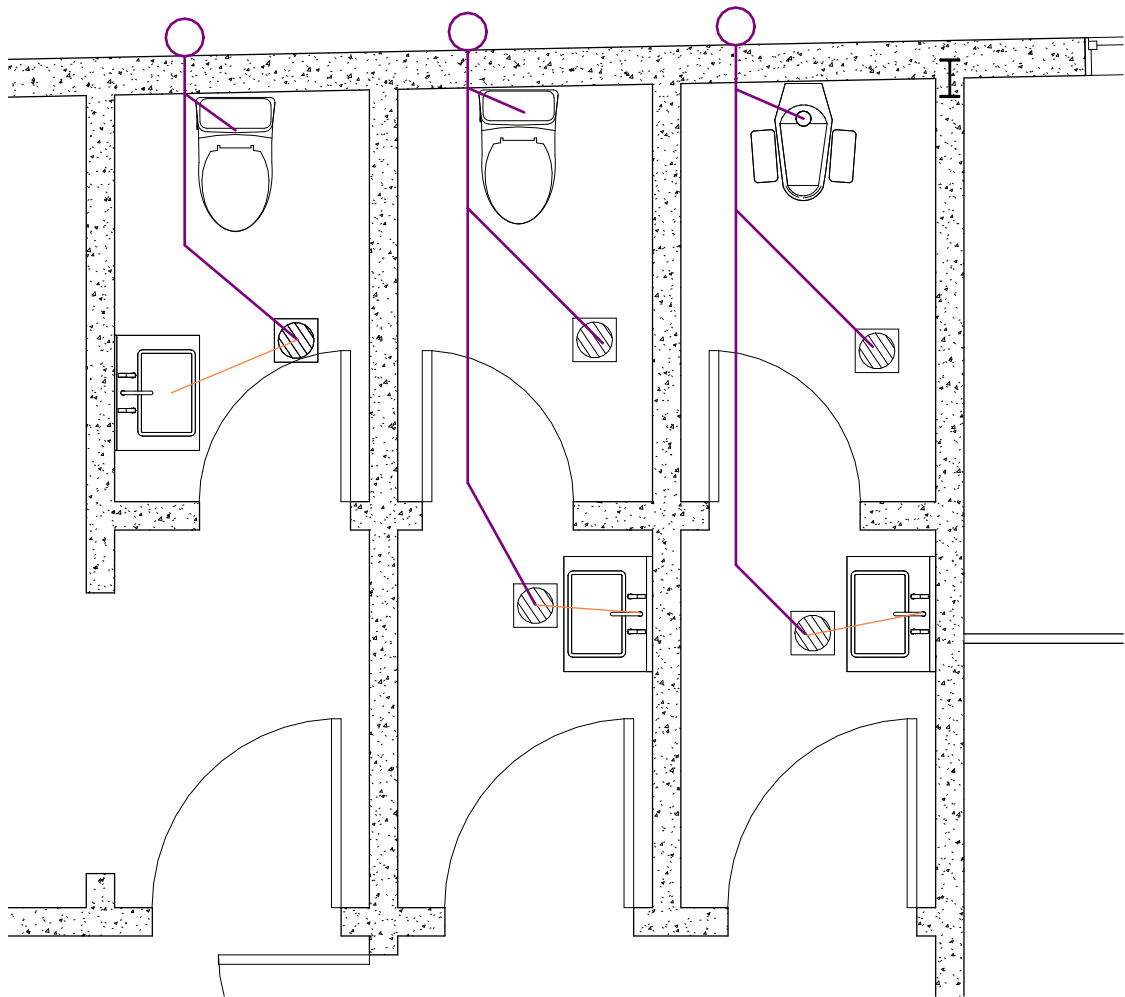


PLUMBING & SANITARY TABLES

Mark	Description
	AWC Toilet According to Specification
	WC Toilet According to Specification
	CERAMIC WASHBIN
	WATER TAP
	F.D-FLOOR DRAIN
	HAND SPRAY
	SUBSIDIARY WATER VALVE
	WALL-MOUNTED HEATER
	COLD WATER SUPPLY
	HOT WATER SUPPLY
	Manholes
	Water Tank
	VERTICAL WATER SUPPLY PIPES 1"
	Vertical Drainage Pipes 4"
	Ground Drainage Pipes 6"
	Drainage Pipes 4"
	Vertical Rainwater Drainage Pipes
	Ground Drainage Pipes 2.5"
	WATER VALVE




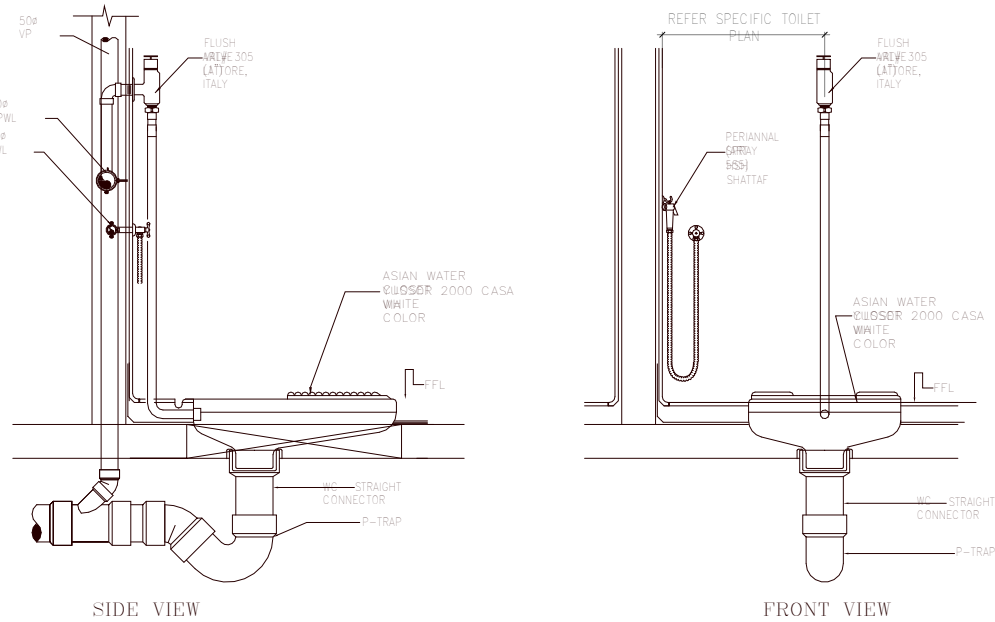

ASIAN WATER CLOSET INSTALLATION DETAIL

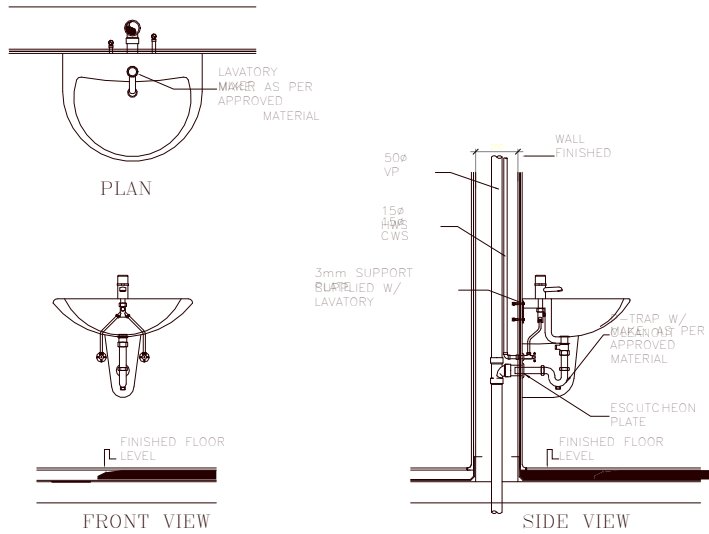


WASH BASIN INSTALLATION DETAIL

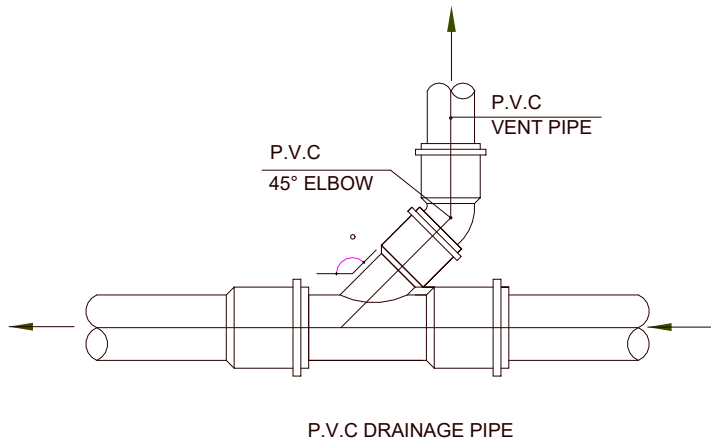


NOTE : THE POSITION OF THE VENT LINE ABOVE THE CENTERLINE OF THE HORIZONTAL PIPE


VERTICAL RISE OF VENT

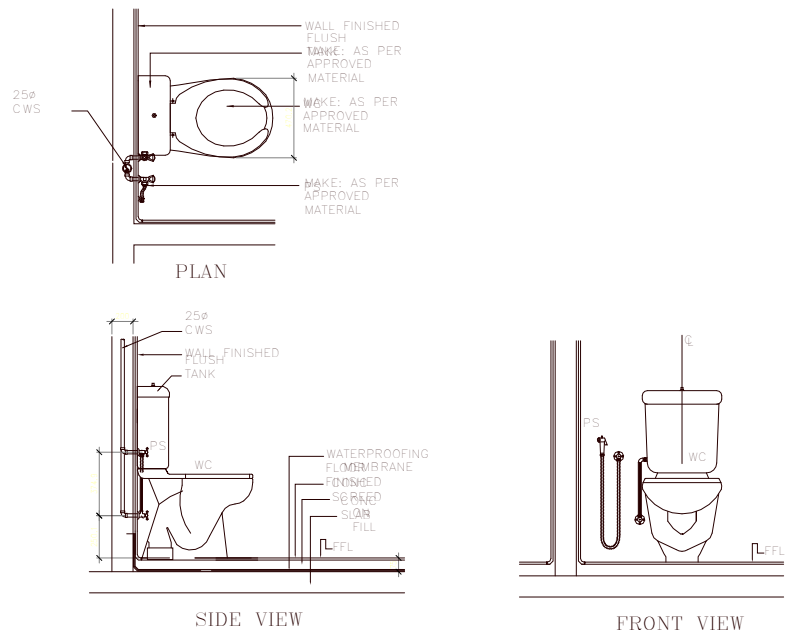

WATER CLOSET INSTALLATION DETAIL

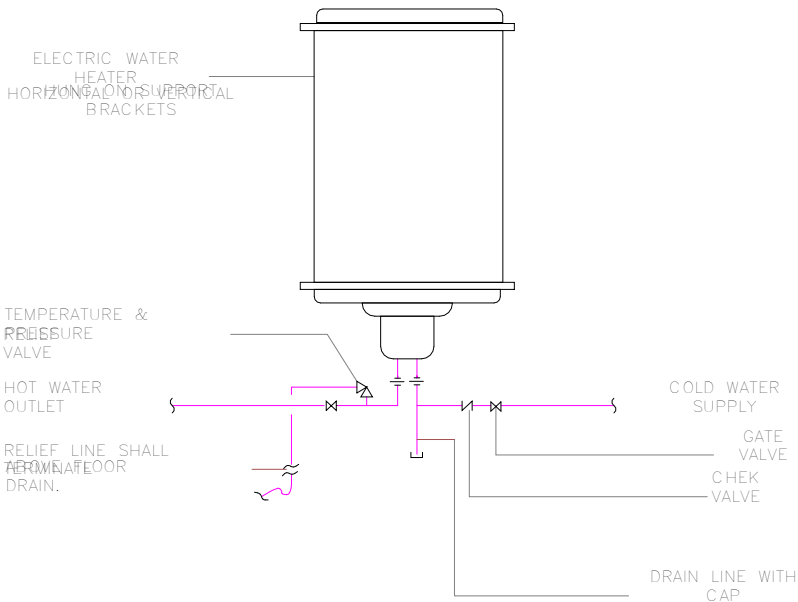

ELECTRIC WATER HEATER PIPING DETAIL

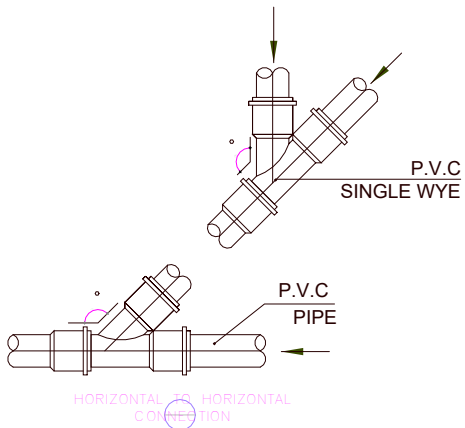

HORIZONTAL TO VERTICAL CONNECTION