

Notes:

1. ALL DIMENSIONS ARE IN METERS AND ALL ELEVATIONS AND COORDINATE VALUES ARE IN METERS UNLESS NOTED OTHERWISE.
2. THIS DRAWING SHALL BE READ WITH APPROVED PROJECT GRIDLINES SETTING OUT PLAN DRAWING.

Legends




Inspection Room



Water Stand

Factory:

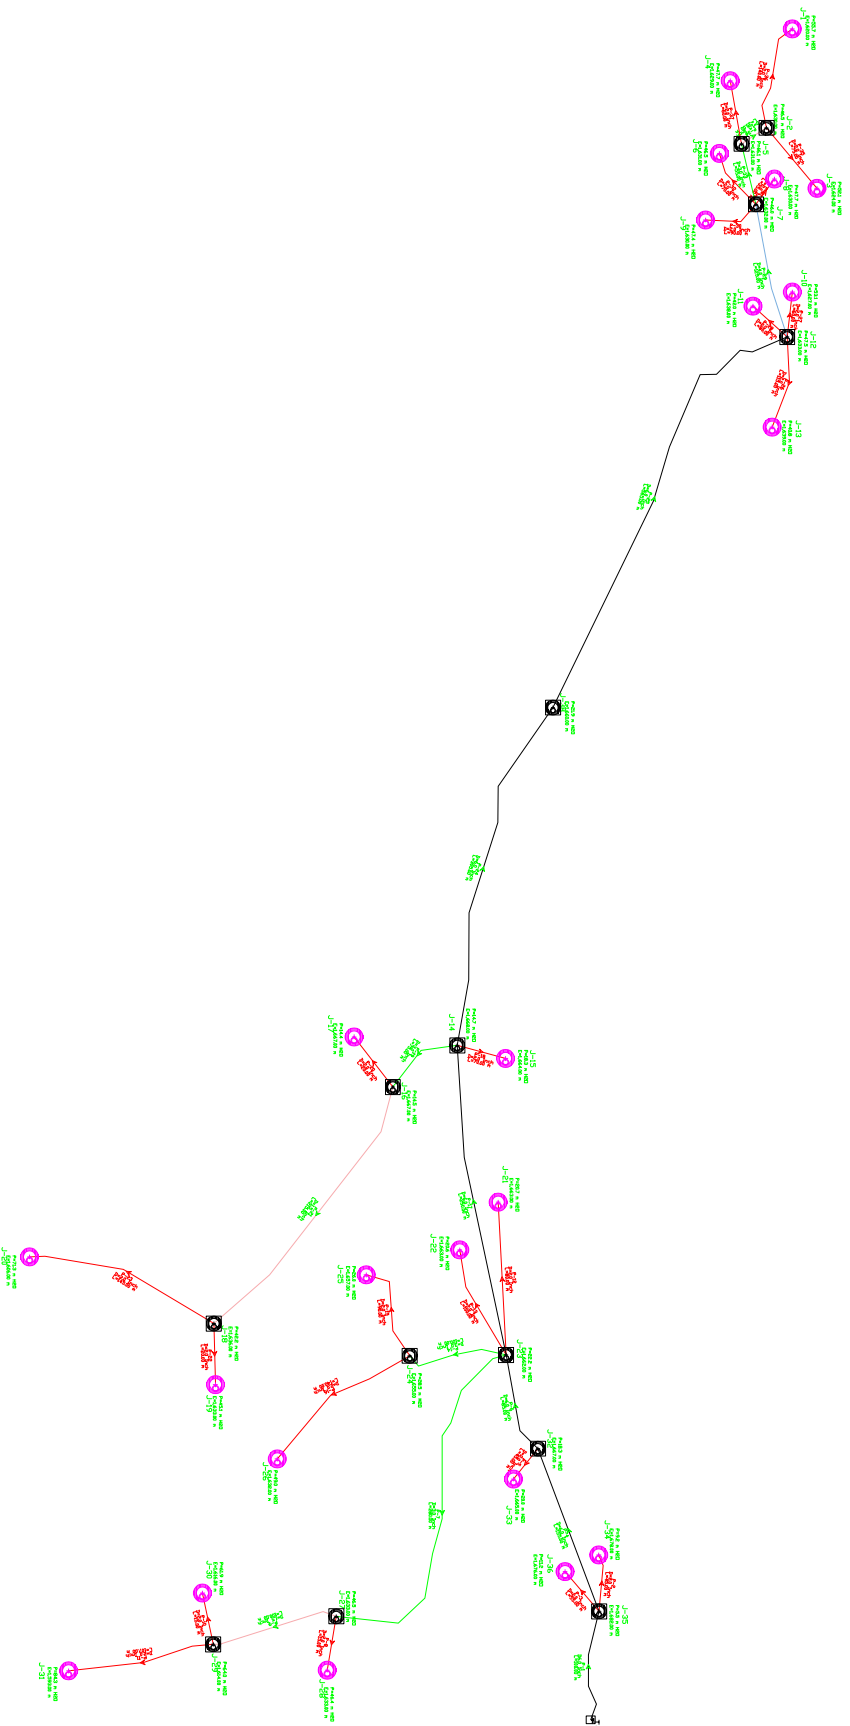

acted

Drawing Title:

Network Plan

SCALE	DWG NO.	Page NO.
Drawn By: MA	Checked By:	Approved By:
Date: 14/08/2015		
REVISONS		
ZONE	REV	DESCRIPTION
		DATE APPROVED
FORMA REF:	SHEET	REV
	40	00